



Residential interior piping for natural gas

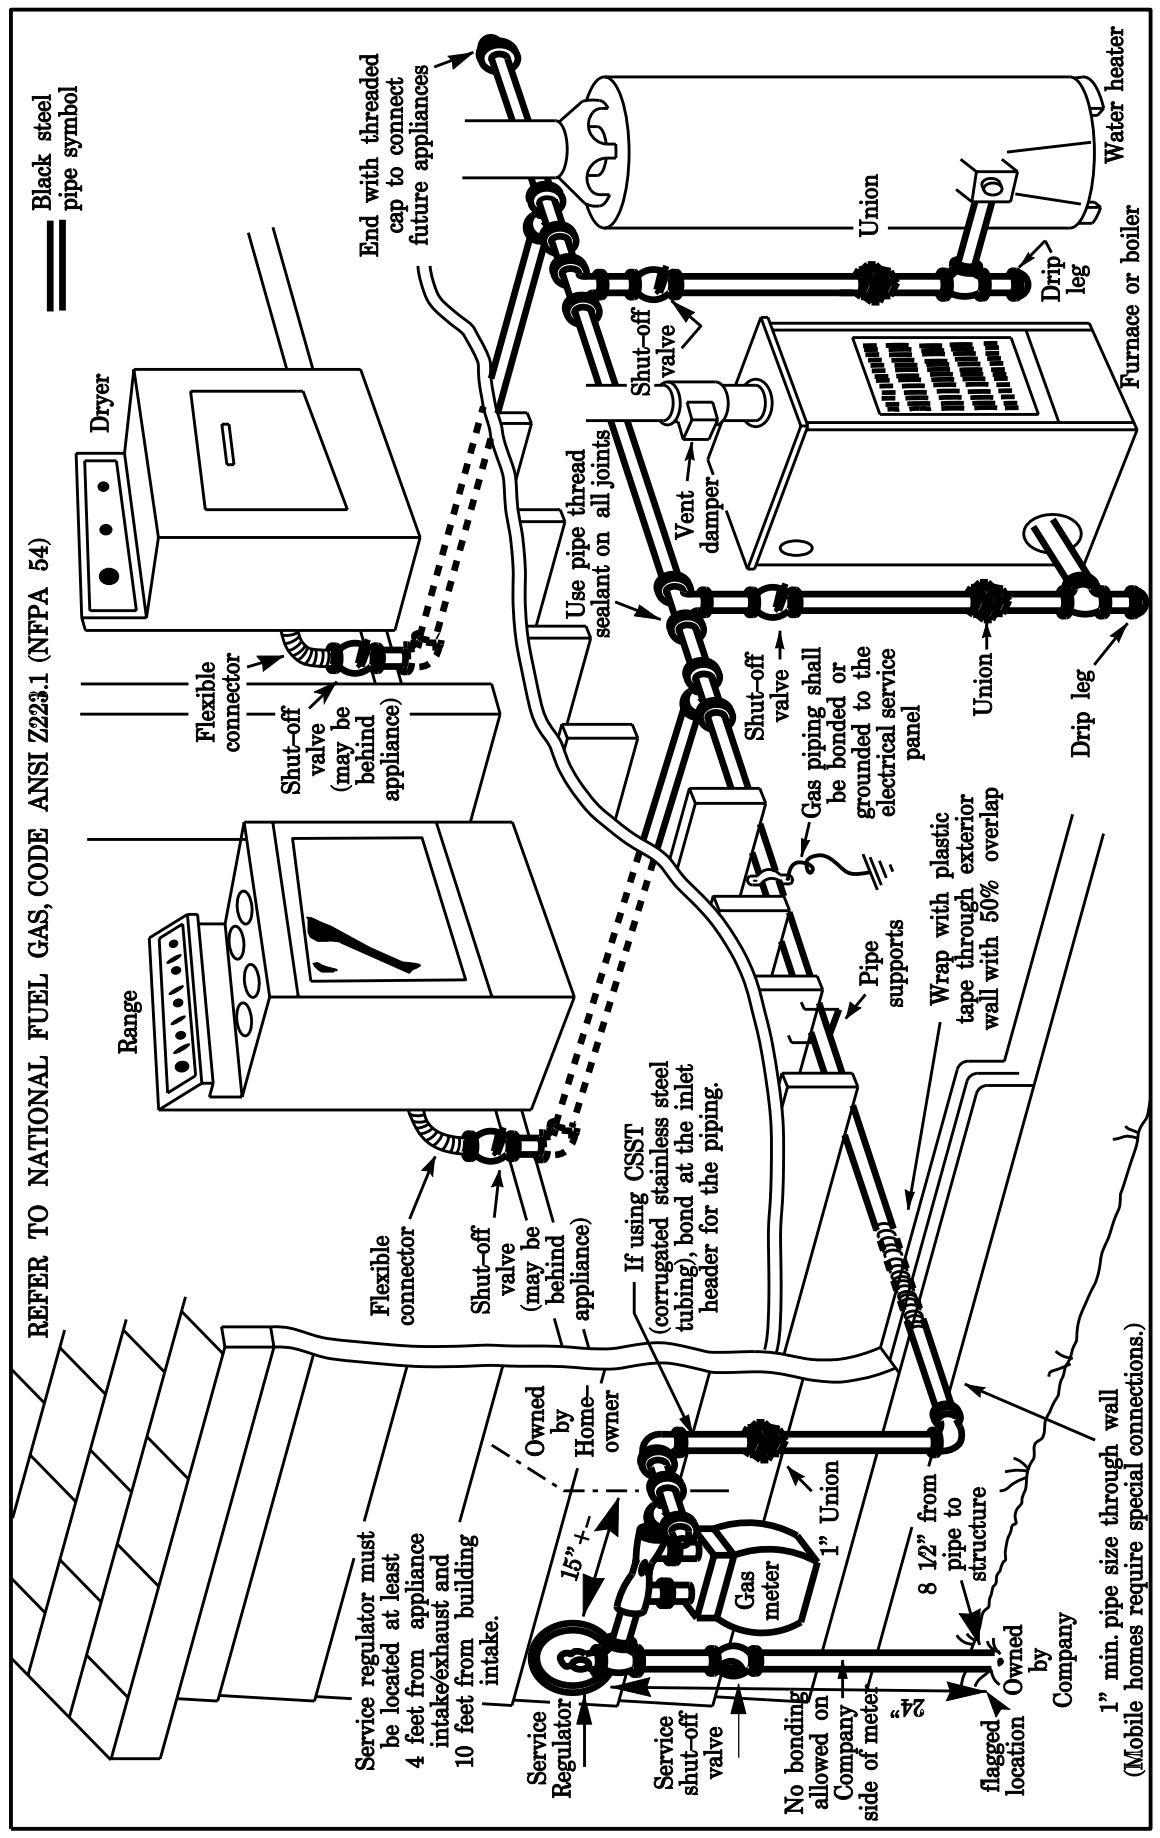


Revised: 03/10

GAS PIPING BONDS

ACCEPTABLE BONDS

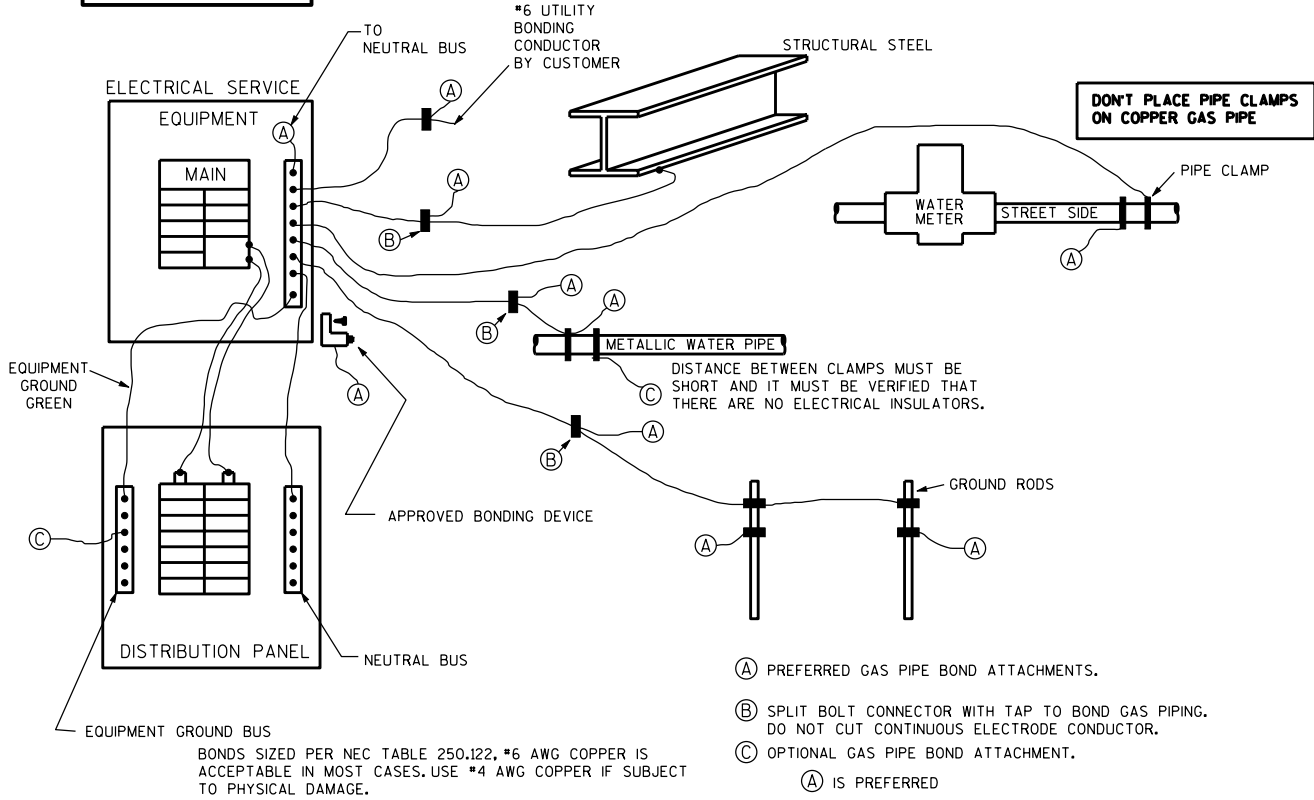

UNACCEPTABLE BONDS

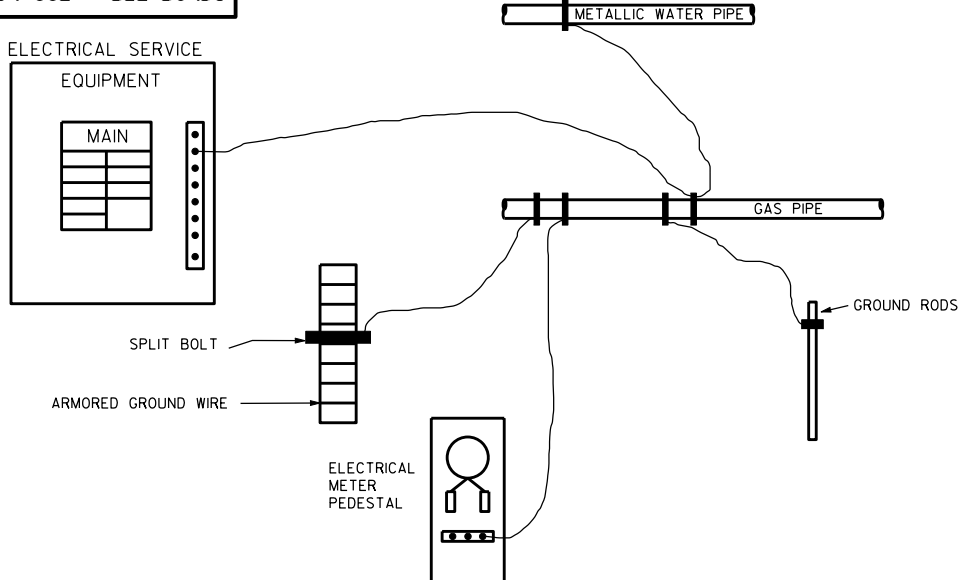

Revised: 03/10